


**FEASIBILITY ISSUE**

These drawings have been prepared as part of the initial design and feasibility of the project and are not to be used for any other purpose without the express written permission of MSA.

Adjacent buildings, roads, etc from digital O.S. plans. Trees indicated for illustrative purposes only.

**These Drawings are not to be used for construction**

rev.	notes	date

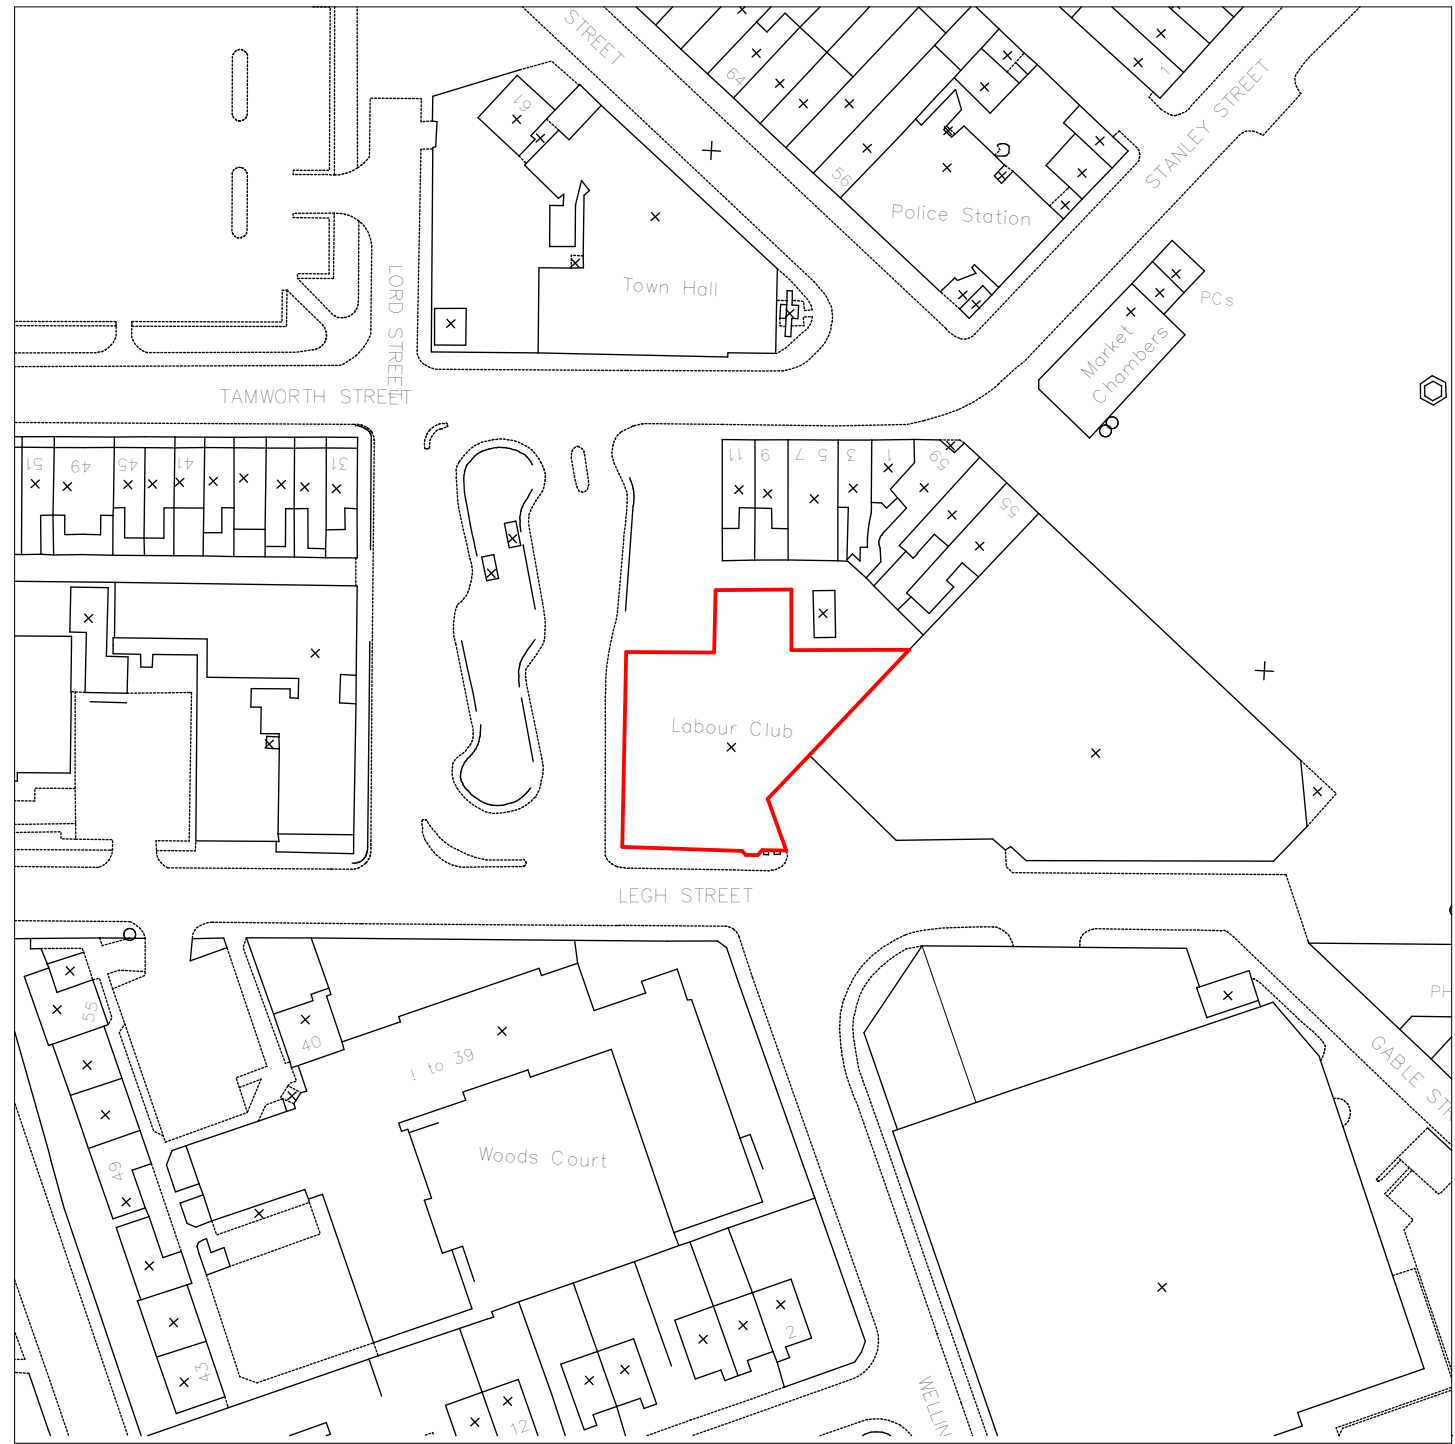

Location Plan

Location Plan

1:1000



**msa**architects  
 89 High Street  
 Newton-Le-Willows  
 WA12 9SL  
 T. 01925 299 881  
 F. 01925 299 455  
 E. info@msaarchitects.co.uk  
 www.msaarchitects.co.uk

Legh Street  
 Newton-le-Willows  
 WA12 9NE  
 Elmslie Properties Ltd

**LOCATION PLAN**

Project No. 1431    Drawing No. 1431 PL 001    Rev No.    Size A3

Scale 1:1000    Drawn By GW    Checked By KMS    Date 01/04/2016

**FEASIBILITY**

This Drawing is Copyright © 2015

